
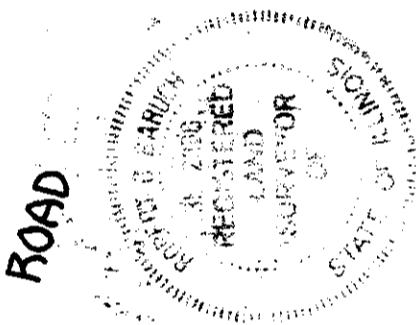


# PLAN OF SURVEY

## THE NORTHERN COUNTIES GROUP

**SURVEYORS**  
 528 WEST STREET  
 LIBERTYVILLE, ILLINOIS 60048  
 (312) 367-4560

Lot 1 in MOSER'S SUBDIVISION, being a subdivision of part of the Northeast 1/4 of Section 7, Township 41 North, Range 10 East of the Third Principal Meridian, in Cook County, Illinois.

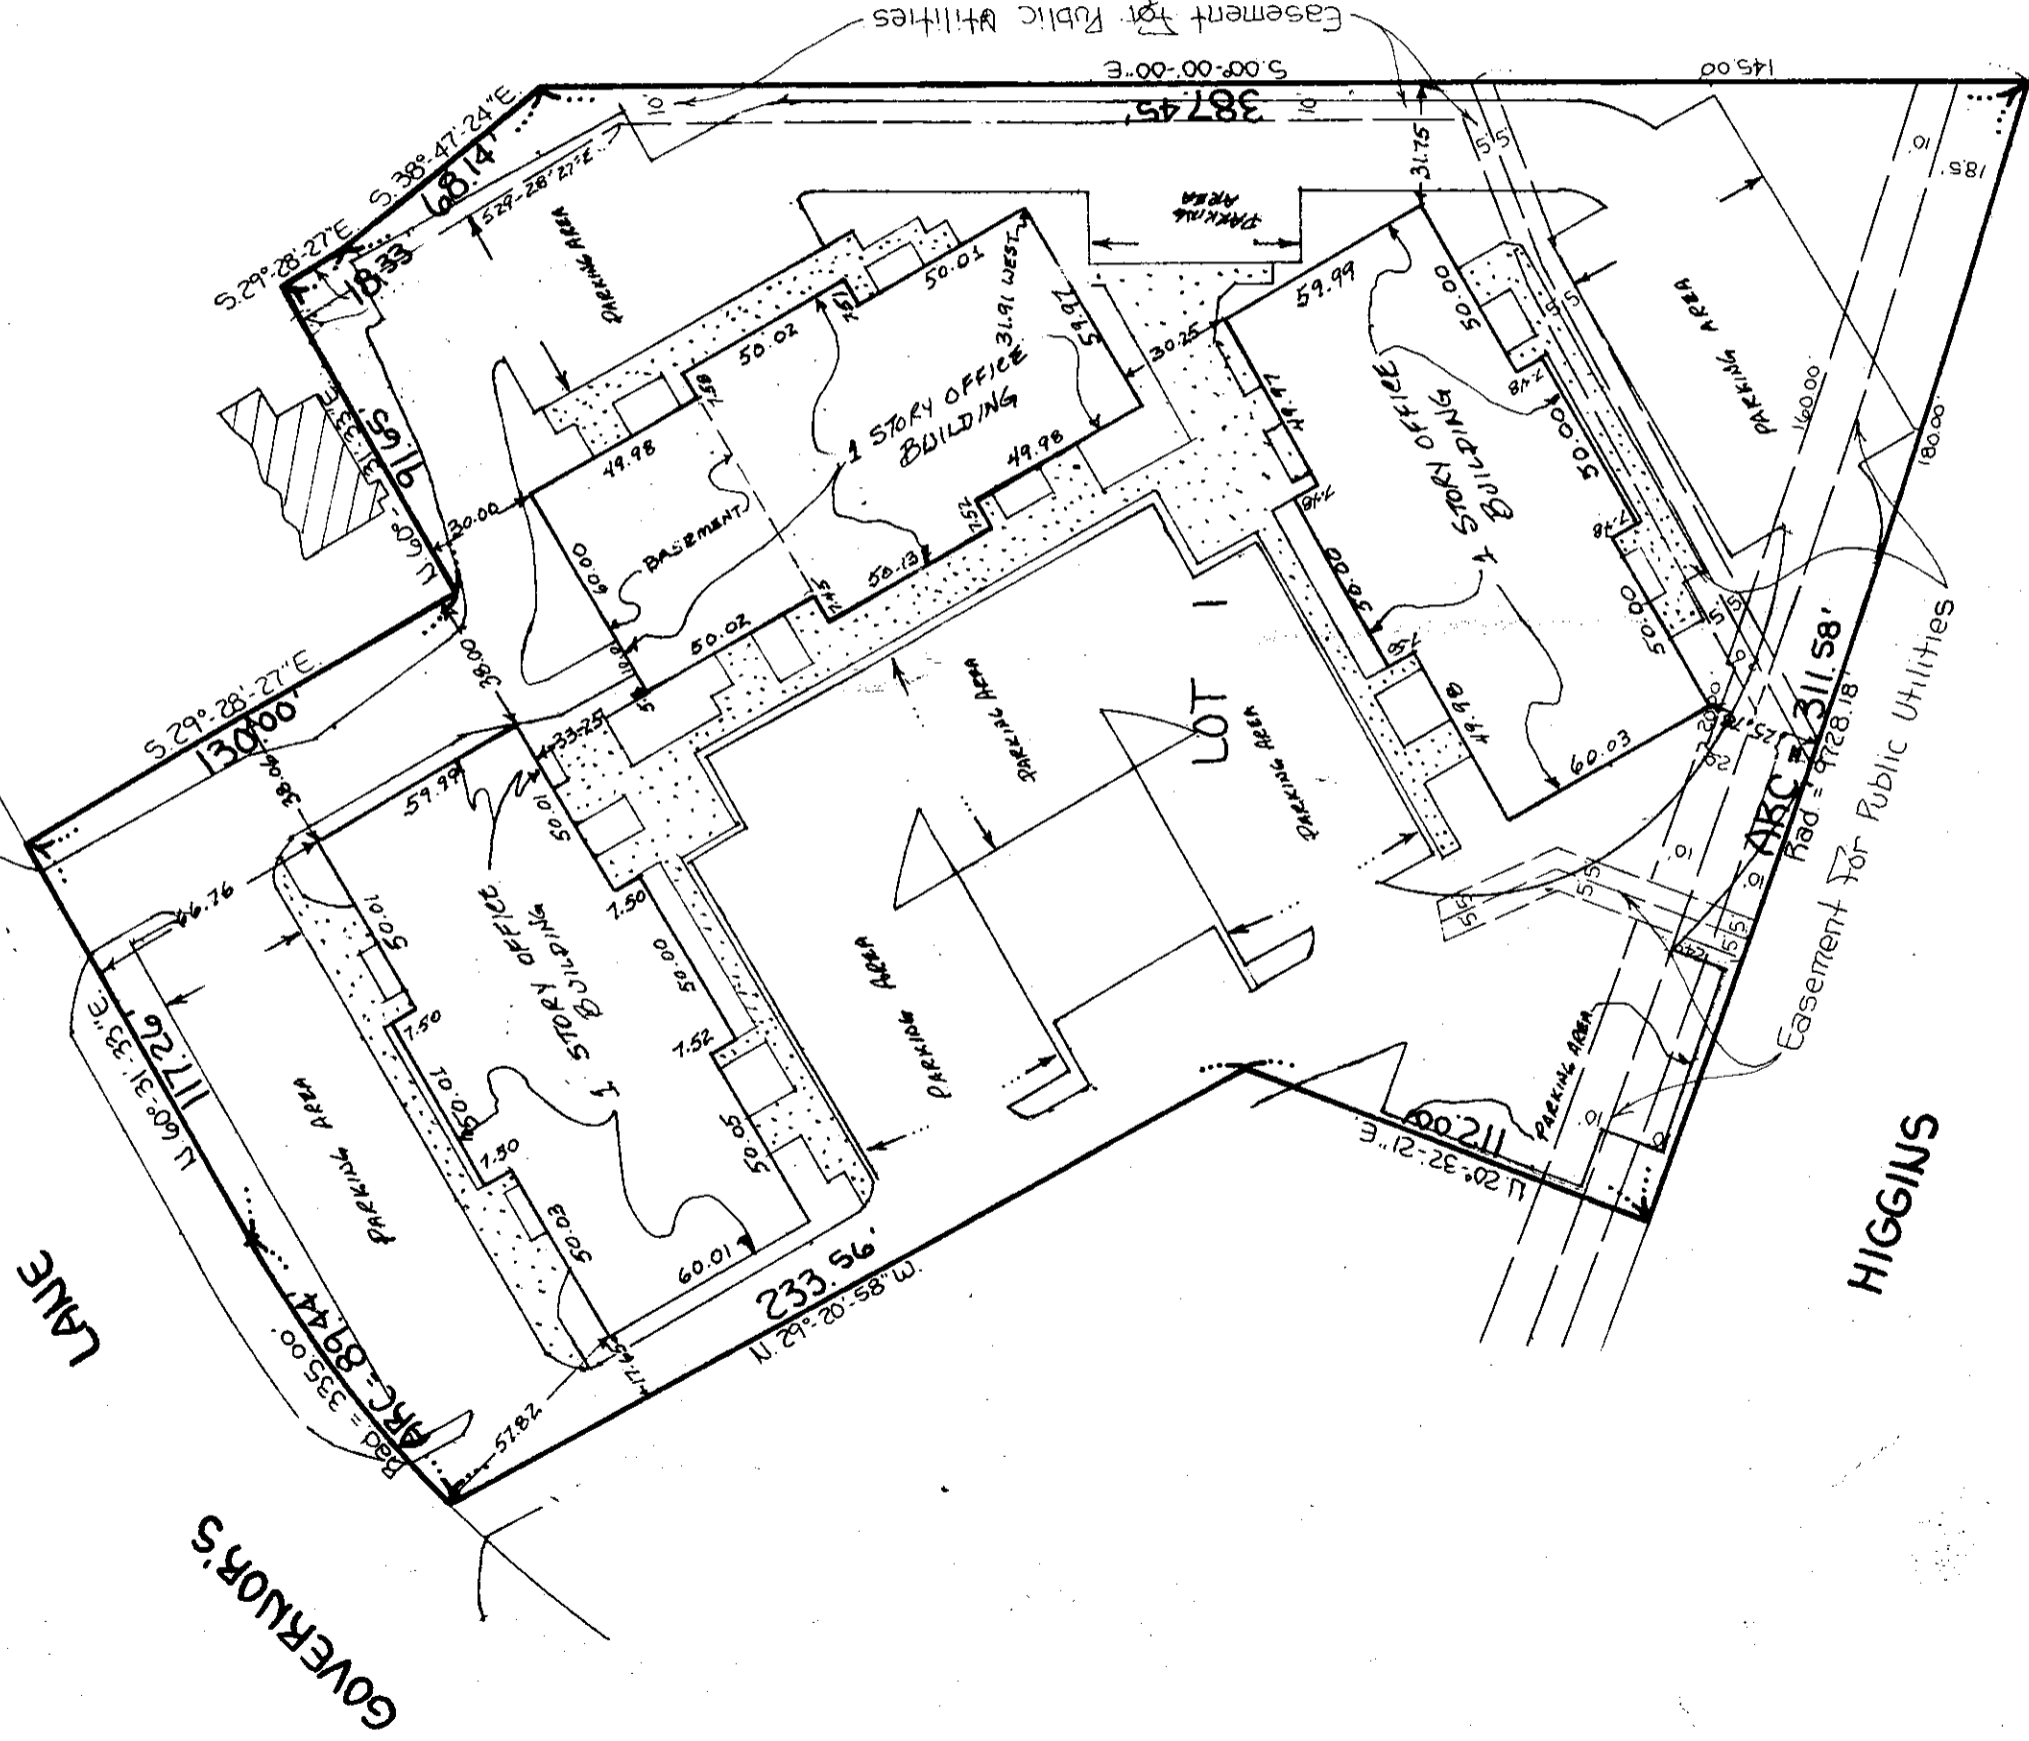

Revised 2-3-80 R.S.B.  
 Concrete Walls, Core & Curved Locations 11/28/79 R.S.B.  
 Building and Foundation Locations 8/5/79 R.S.B.  
**SCALE: 1 INCH EQUALS 50 FEET**  
 DISTANCES ARE MARKED IN FEET AND DECIMAL PARTS THEREOF.

ORDERED BY: **STONEGATE DEVELOPMENT**  
 ORDER NO.: **794022-1**  
 DRAWN BY: **E.S.F.**  
 CHECKED BY: **R.G.B.**

REFER TO ABSTRACT DEED AND LOCAL ORDINANCES FOR BUILDING RESTRICTIONS.  
 COMPARE ALL POINTS BEFORE BUILDING BY SAME AND IMMEDIATELY REPORT ANY DISCREPANCIES.

STATE OF ILLINOIS } S.S.  
 COUNTY OF LAKE }

TO: **WE, THE NORTHERN COUNTIES GROUP, DO HEREBY CERTIFY THAT WE HAVE SURVEYED THE ABOVE DESCRIBED PROPERTY AND THAT THE PLAT HEREON DRAWN IS A CORRECT REPRESENTATION OF SAID SURVEY.**

LIBERTYVILLE, ILLINOIS.

DATED THIS 10<sup>th</sup> DAY OF July A.D. 19 79

*Robert S. Brunch*  
 ILLINOIS REGISTERED LAND SURVEYOR NO. 35-2366